


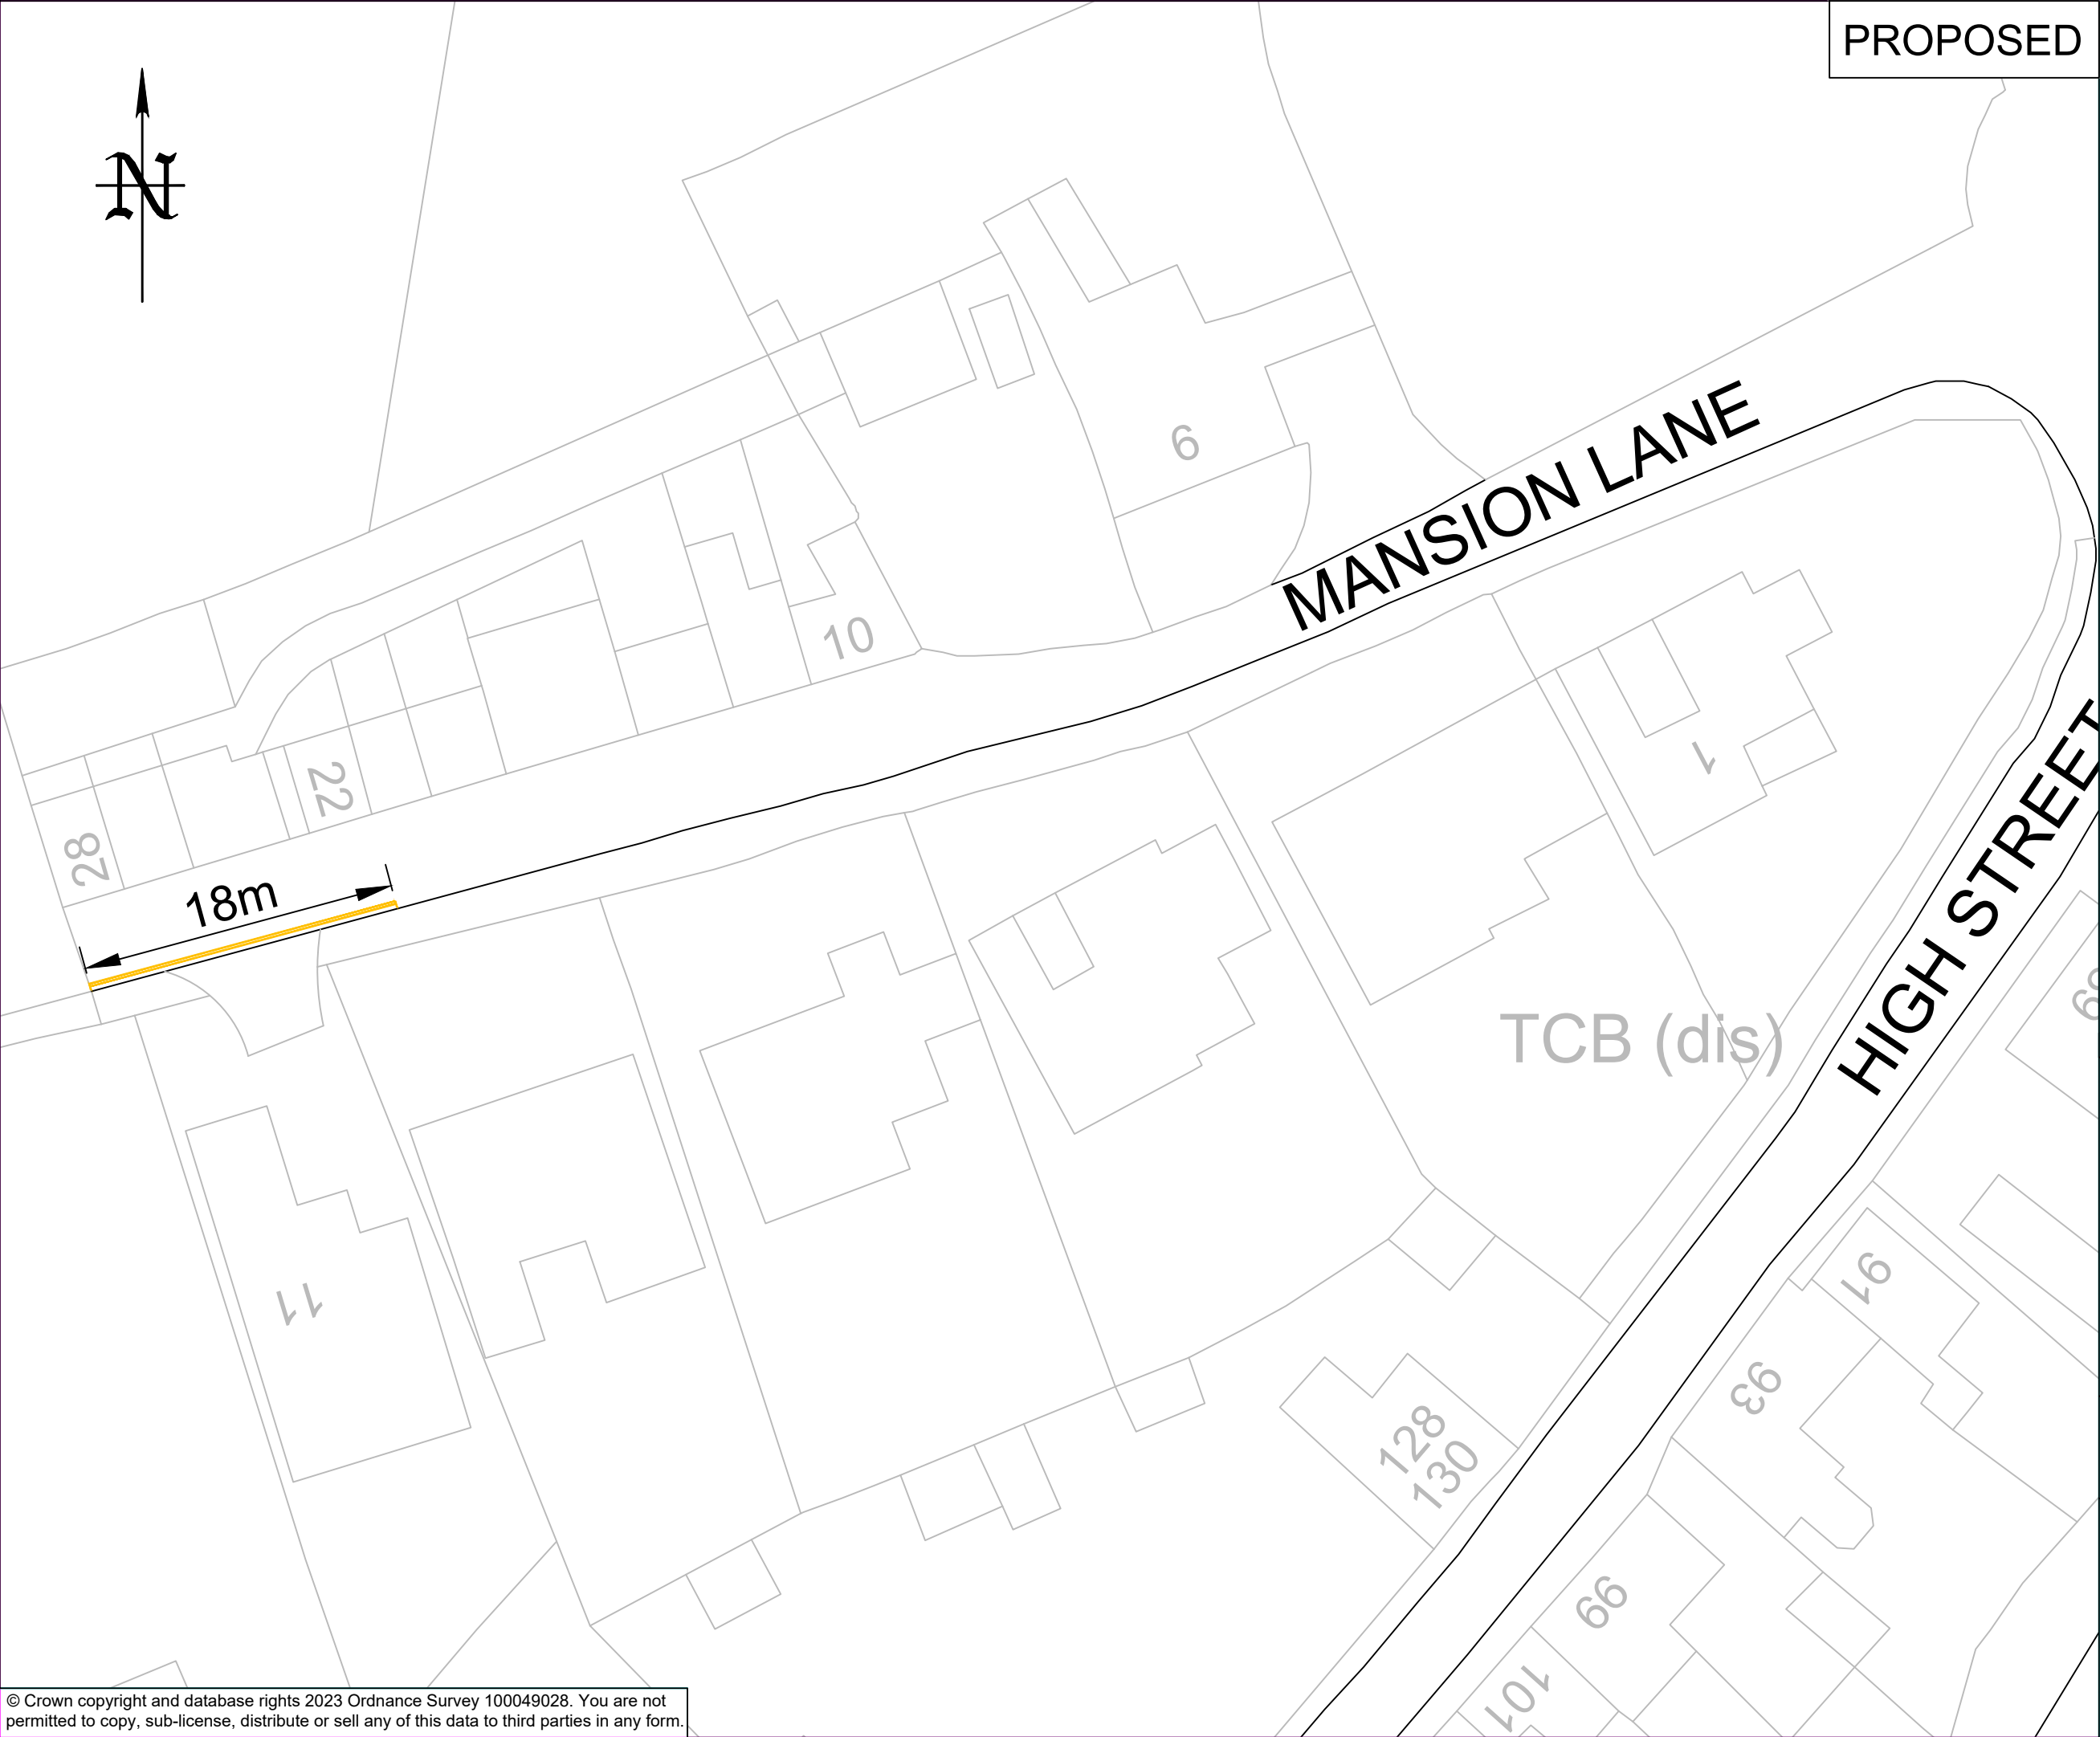

PROPOSED

PRINTS FROM THIS DRAWING ARE UNCONTROLLED UNLESS OTHERWISE STATED

A3

KEY:

 New 75mm wide double yellow lines to Diagram 1018.1 of the Traffic Signs Regulations and General Directions 2016.

24/10/2023	First Issue	0	GM
DATE	AMENDMENTS	REV	BY



Traffic Management
BOROUGH HALL, CAULDWELL ST, BEDFORD, MK42 9AP
Tel. (01234) 267422

CLIENT
Environment

SCHEME
Mansion Lane, Harrold

DRAWING TITLE
Proposed 'No waiting at any time' restriction

(Double yellow lines)

DRG STATUS
Draft

SCALE @ A3	DATE	DRAWN	CHECKED
NTS	24/10/2023	GM	AP