


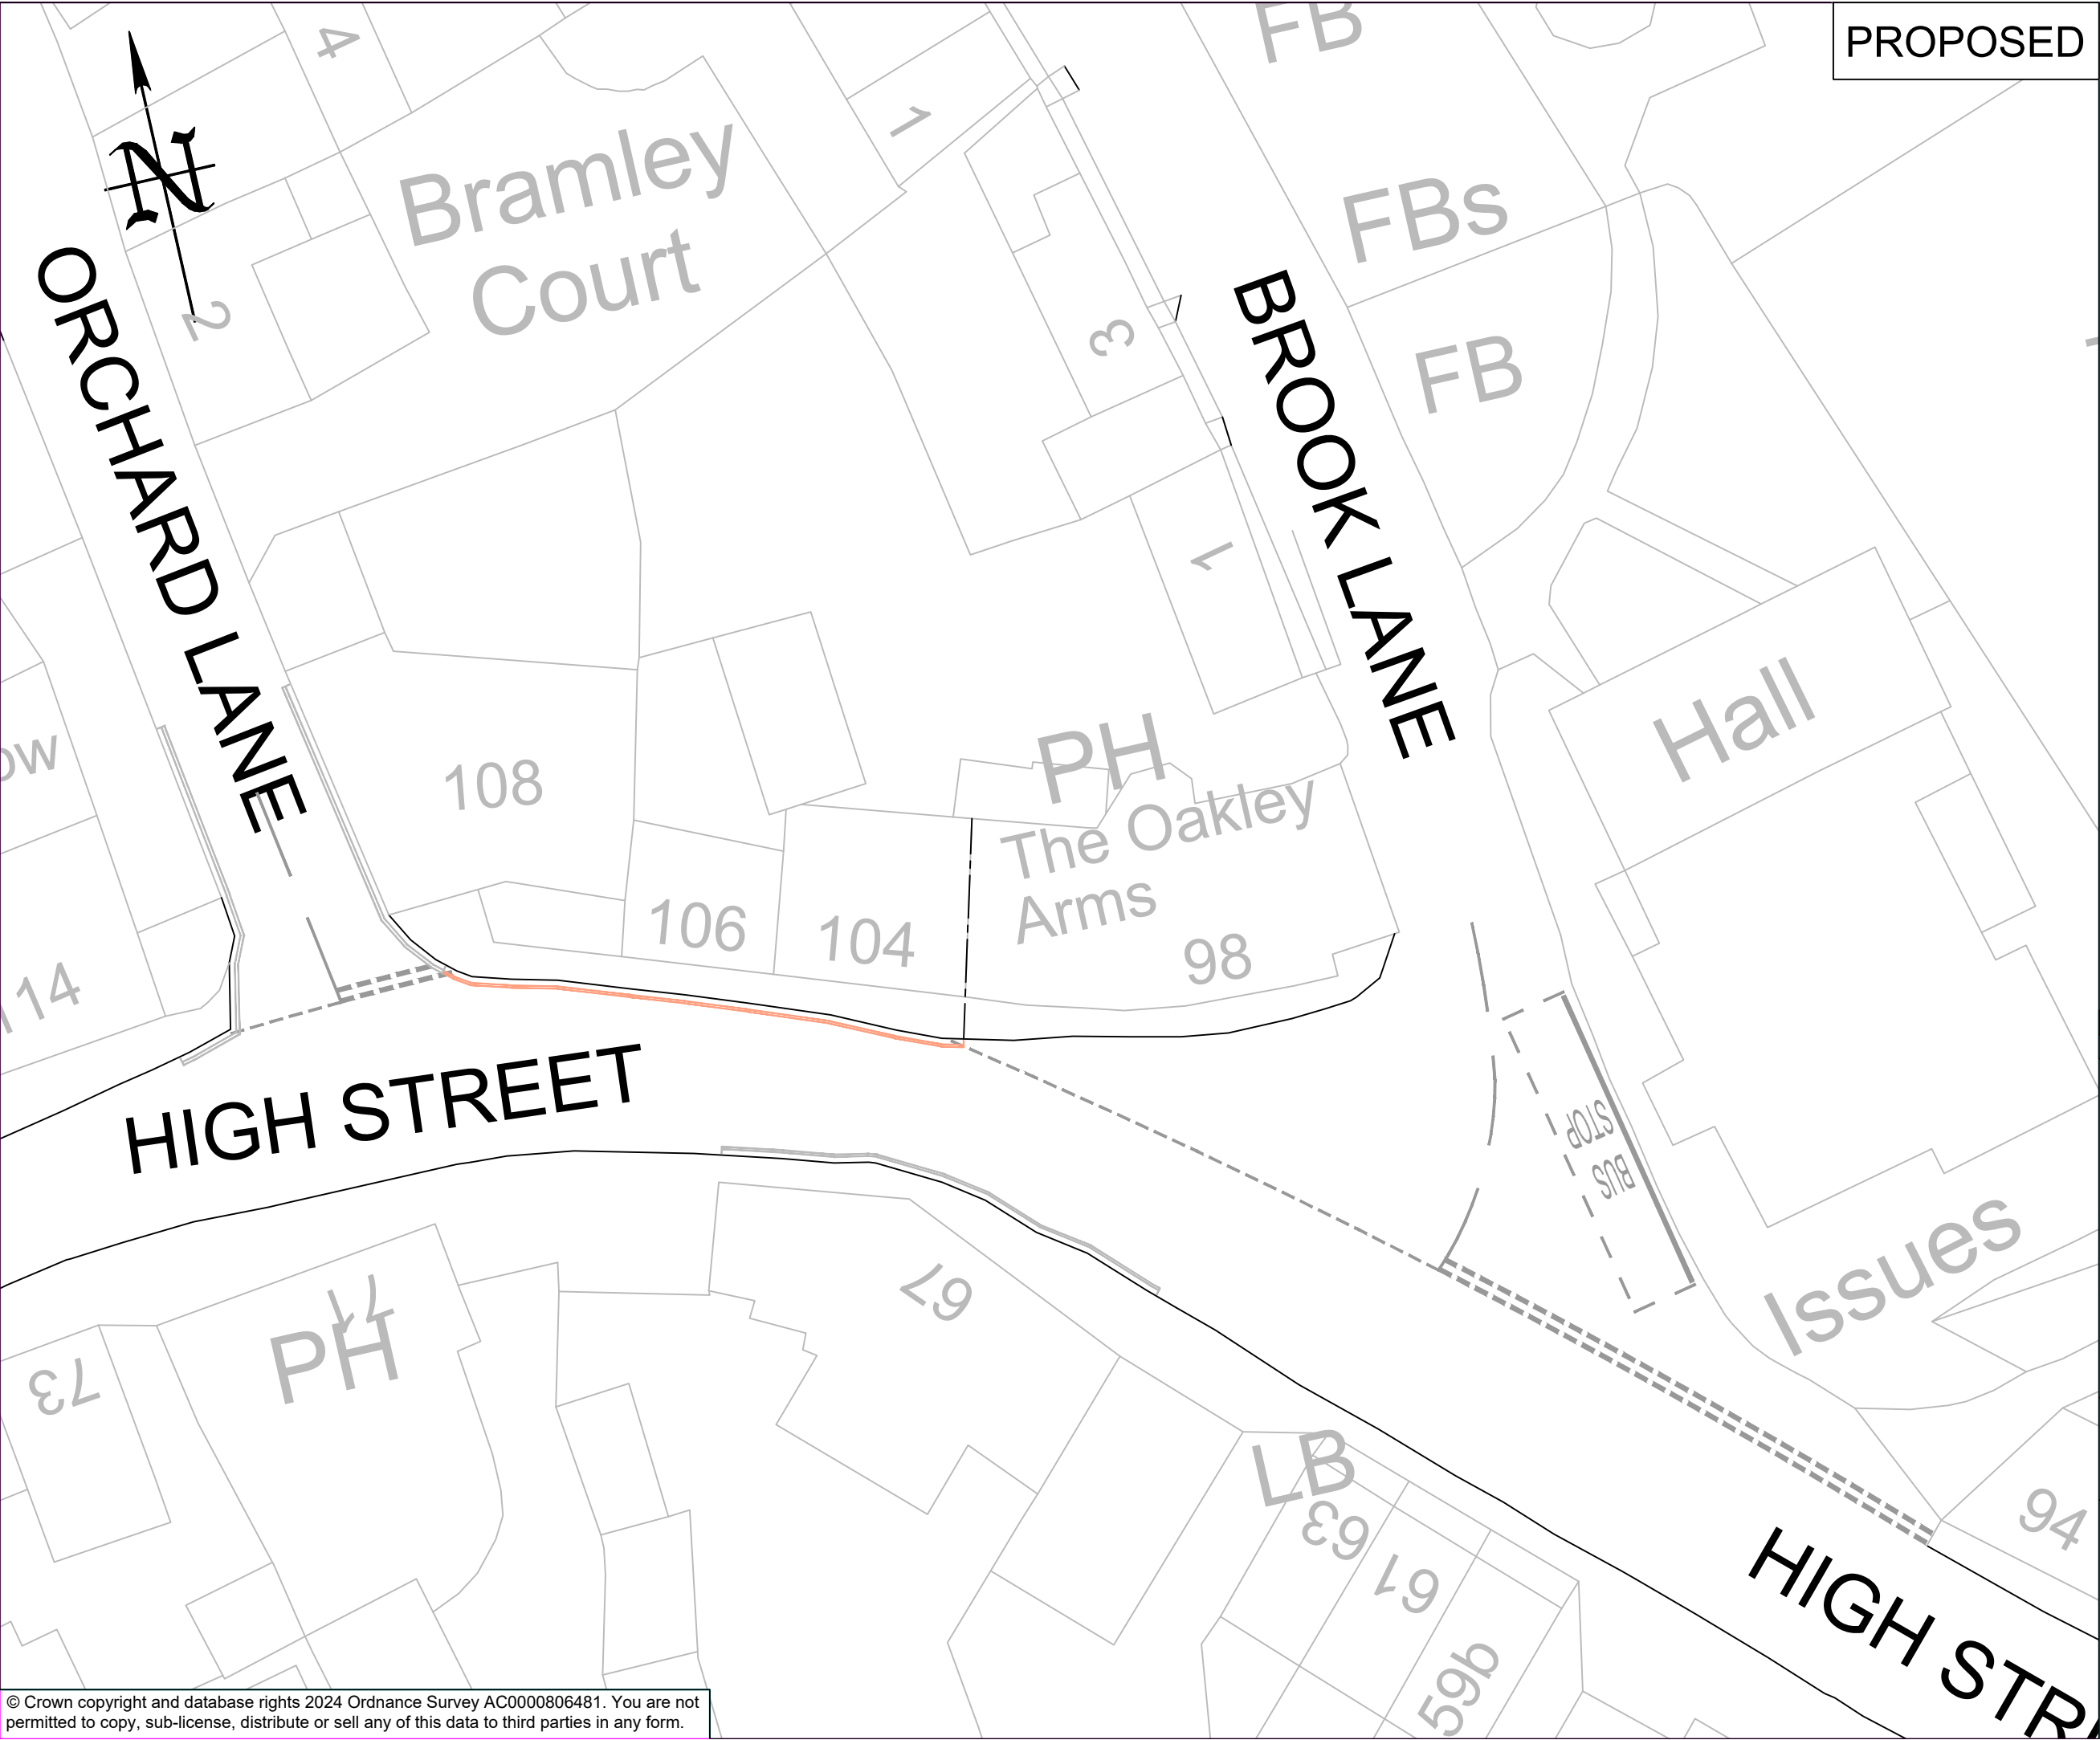

PROPOSED

KEY:

Existing double yellow lines

New 50mm wide double primrose coloured lines (location within Conservation Area) to Diagram 1018.1 of the Traffic Signs Regulations and General Directions 2016.

21/05/2025	Parking restriction reduced.	1	GM
13/05/2025	First Issue	0	GM
DATE	AMENDMENTS	REV	BY



Traffic Management
BOROUGH HALL, CAULDWELL ST, BEDFORD, MK42 9AP
Tel. (01234) 267422

CLIENT
Environment

SCHEME
High Street, Harrold

DRAWING TITLE
Proposed 'No waiting at any time' restriction

(Double primrose coloured lines)

DRG STATUS
Draft

SCALE @ A3	DATE	DRAWN	CHECKED
NTS	13/05/2025	GM	AP